




**1 FOUNDATION PLAN**  
SCALE: 1/4"=1'-0"

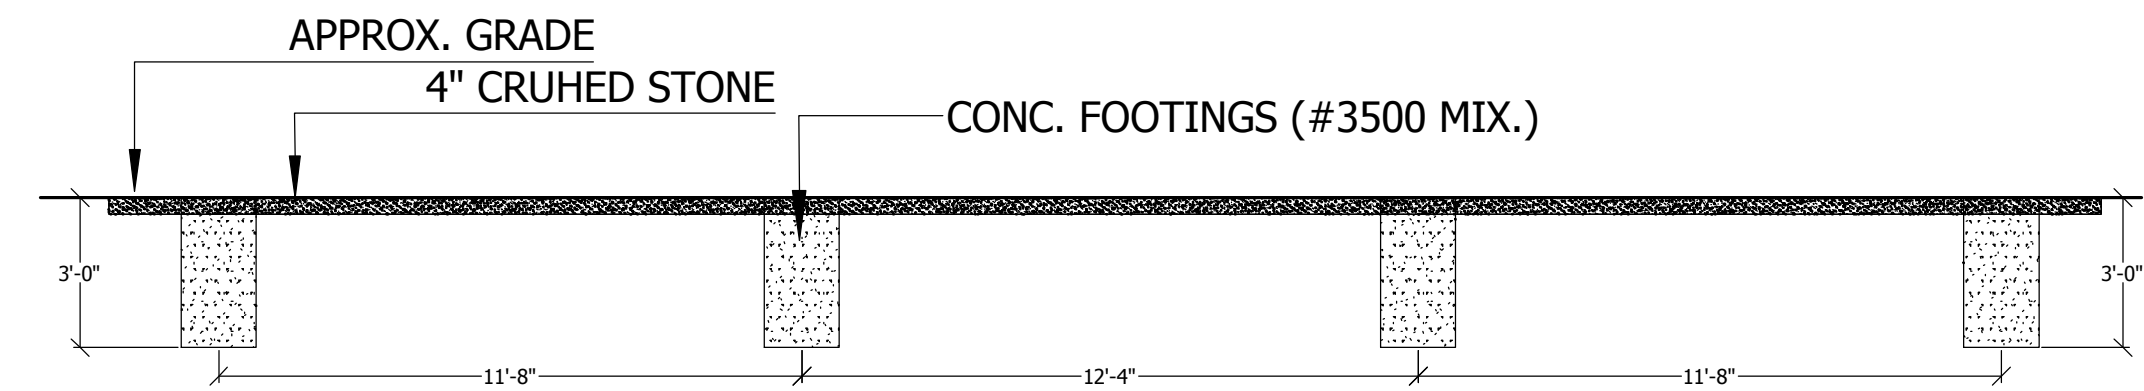


**1 FOUNDATION PLAN**  
SCALE: 1/4"=1'-0"

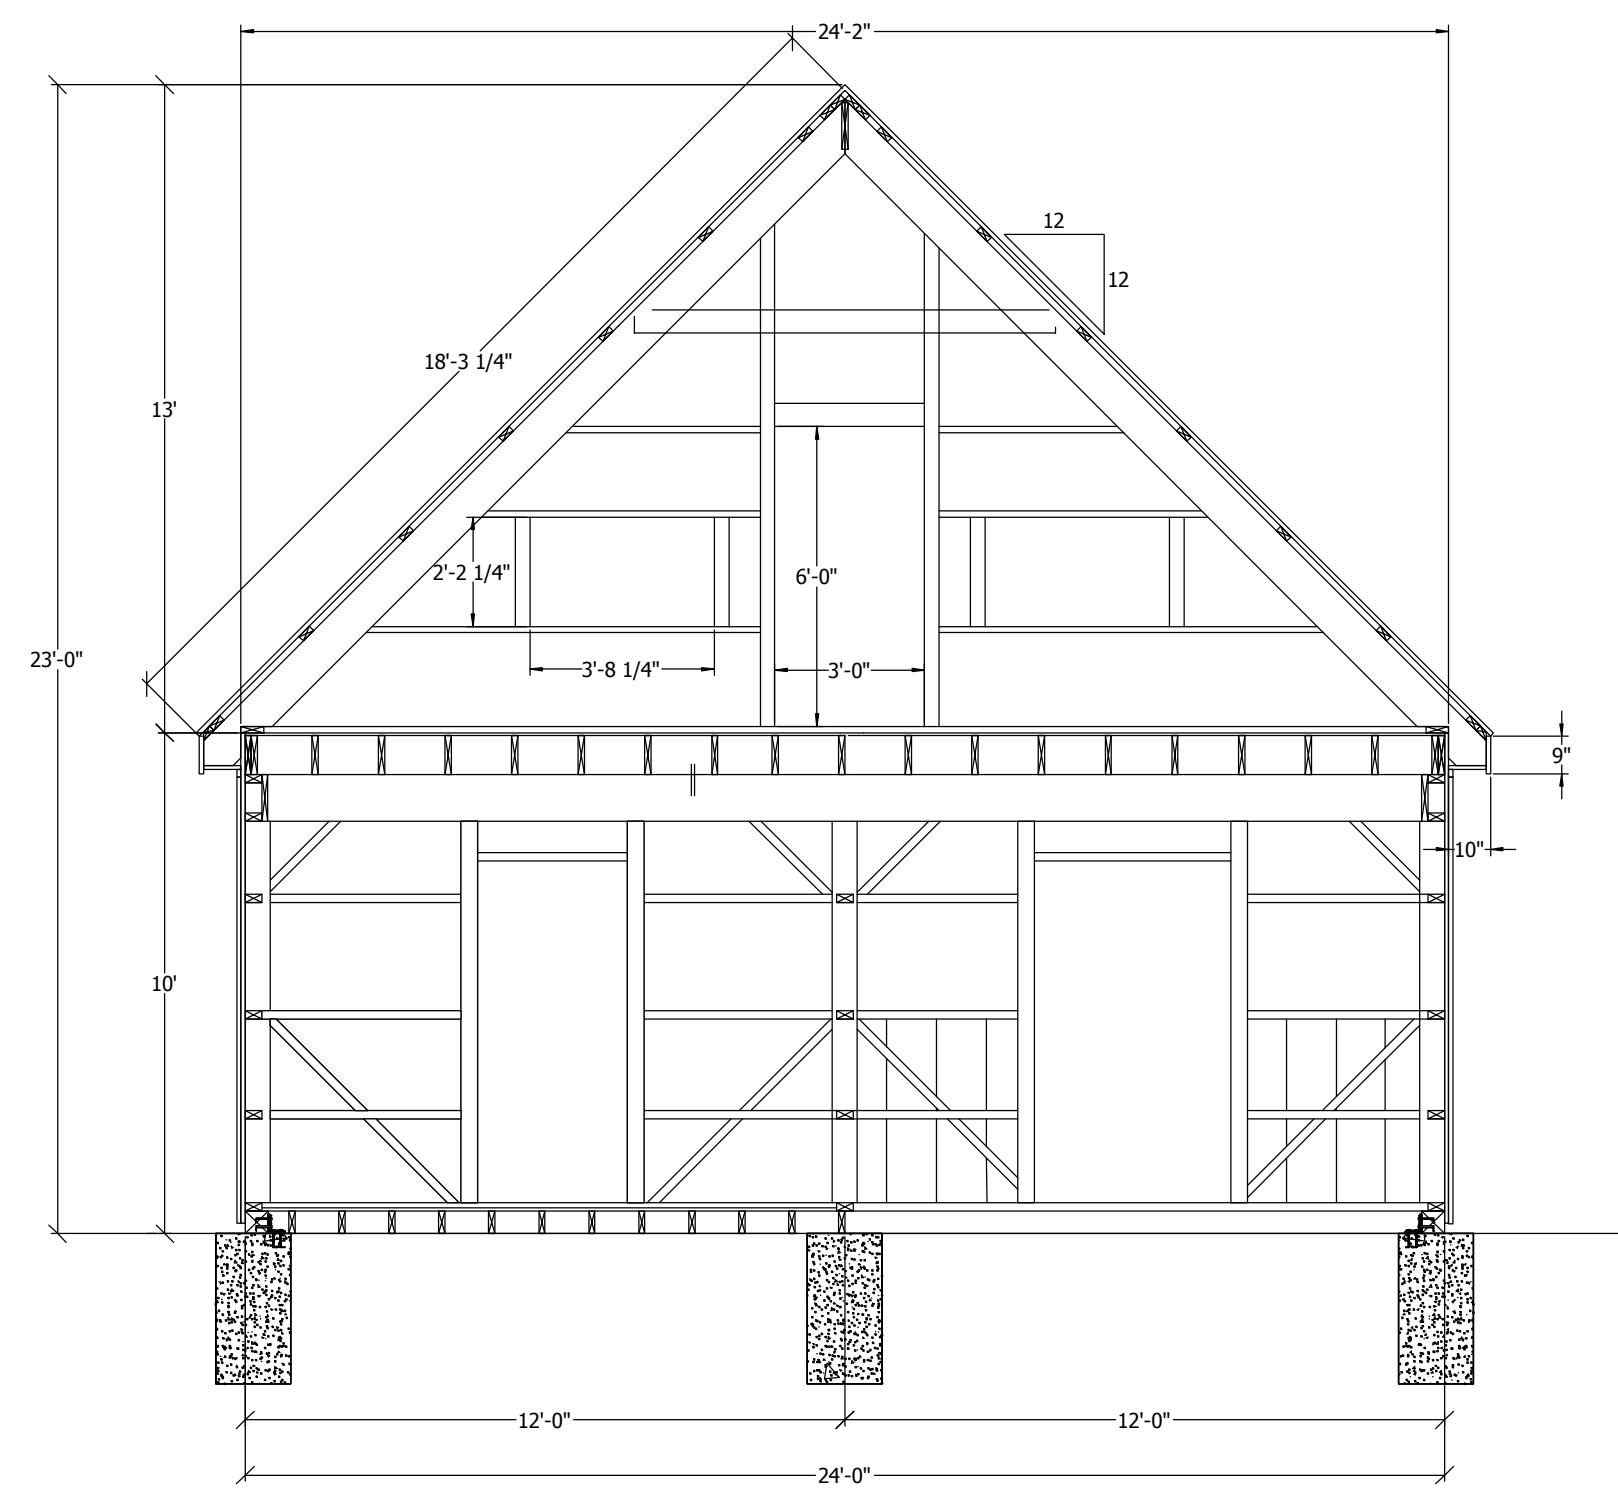


**3 BUILDING SECTION A**  
SCALE: 1/4"=1'-0"

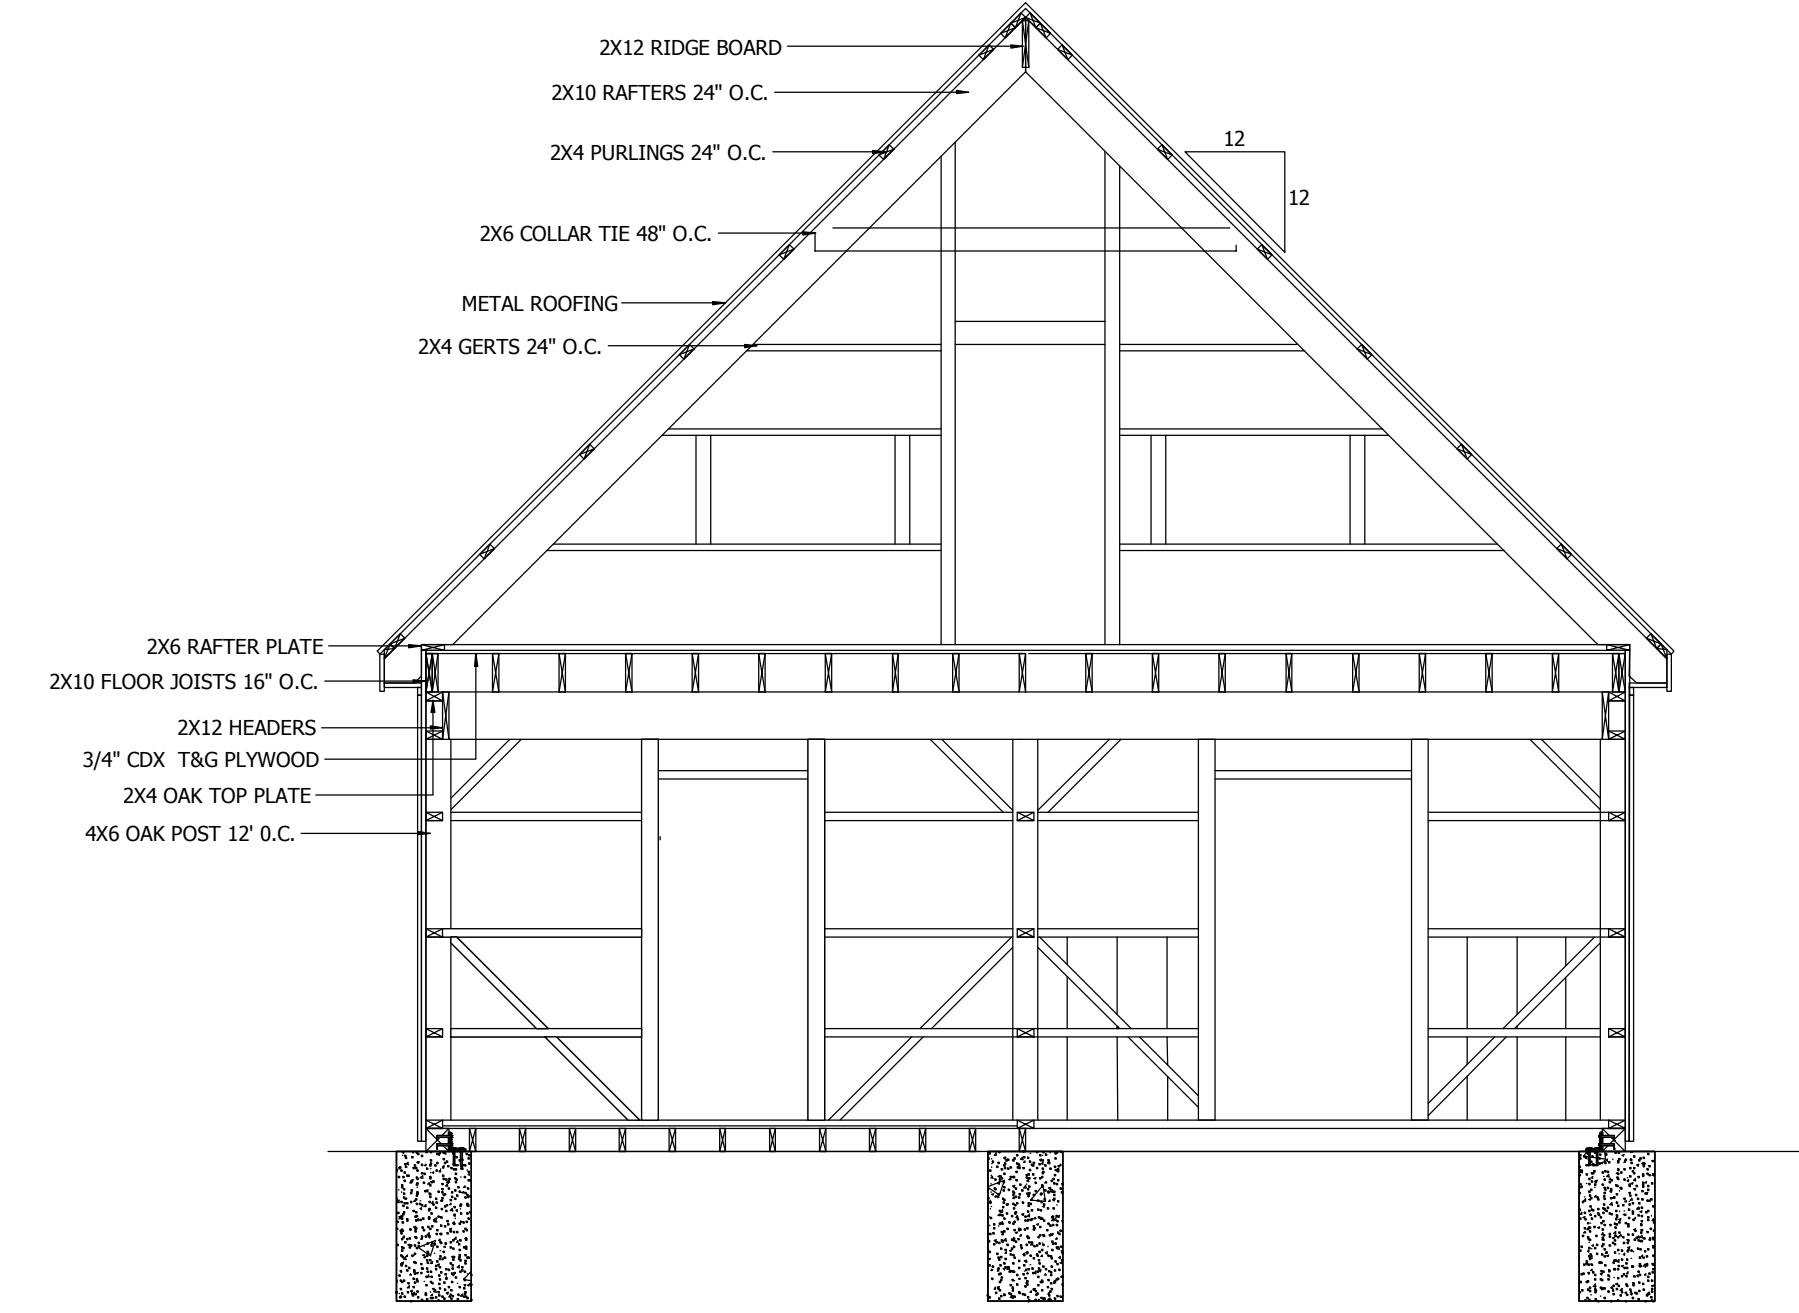


**4 BUILDING SECTION A DTL.**  
SCALE: 1/4"=1'-0"

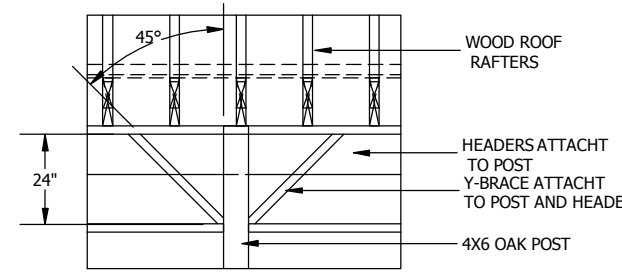


**5 Y-BRACE DTL.**  
SCALE: 1/4"=1'-0"

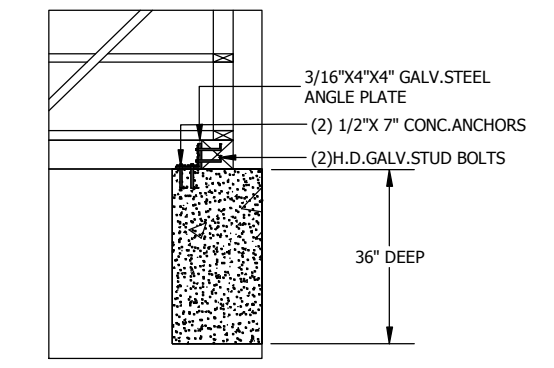

**6 ANCHORING DTL.**  
SCALE: 1/4"=1'-0"

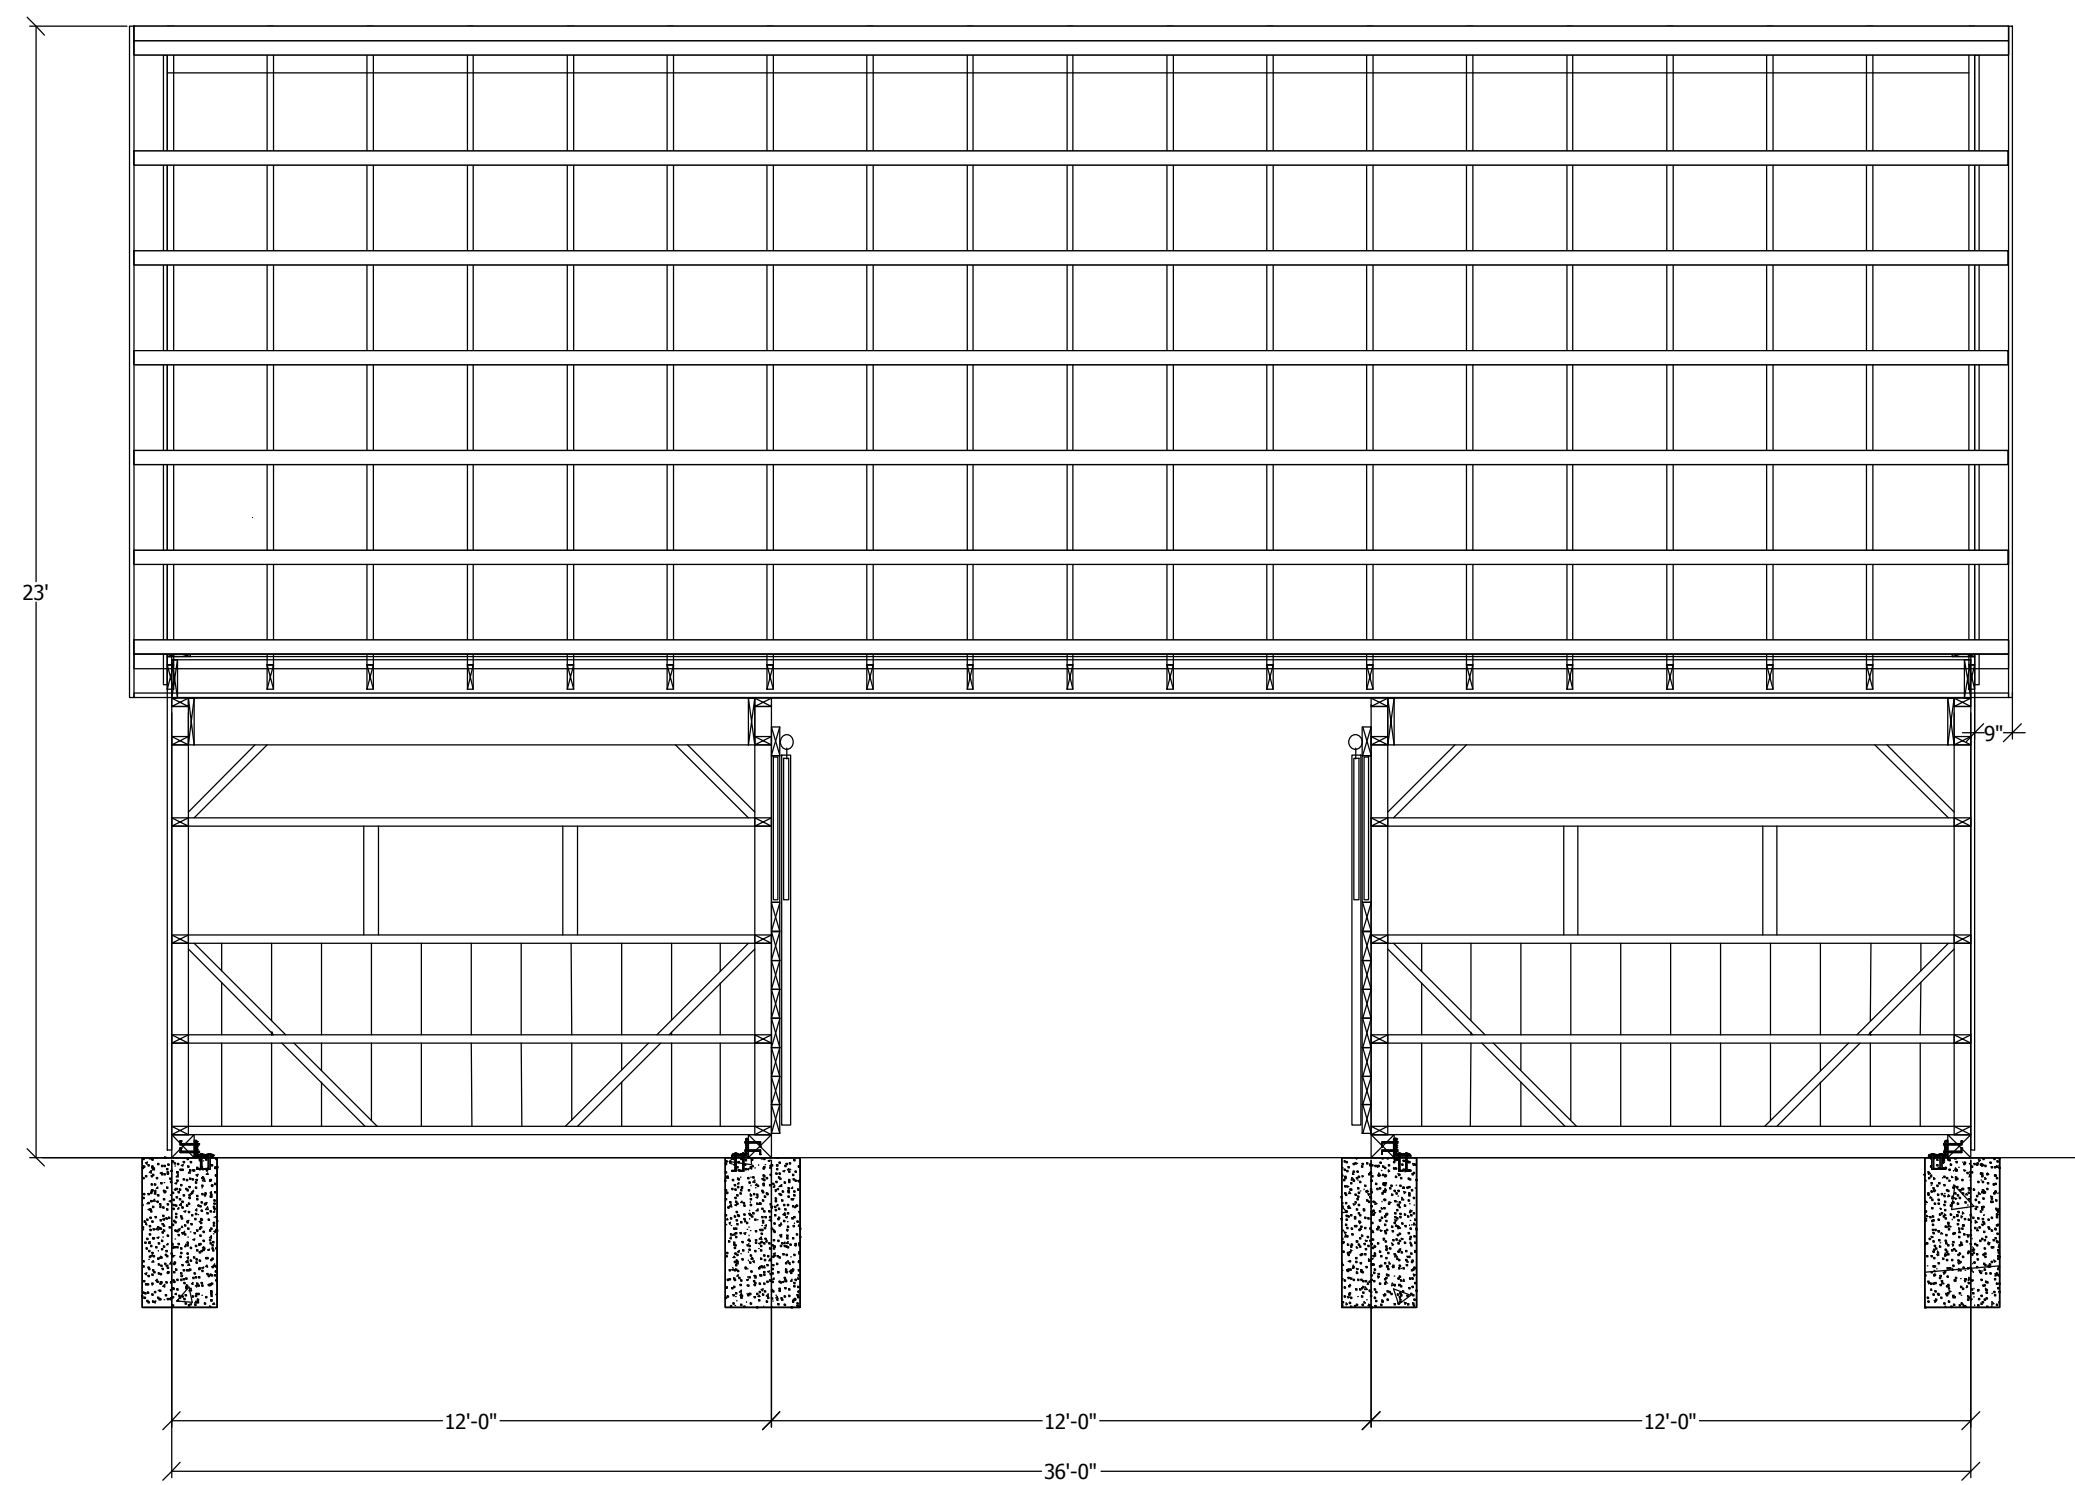

**2 BUILDING SECTION**  
SCALE: 1/4"=1'-0"

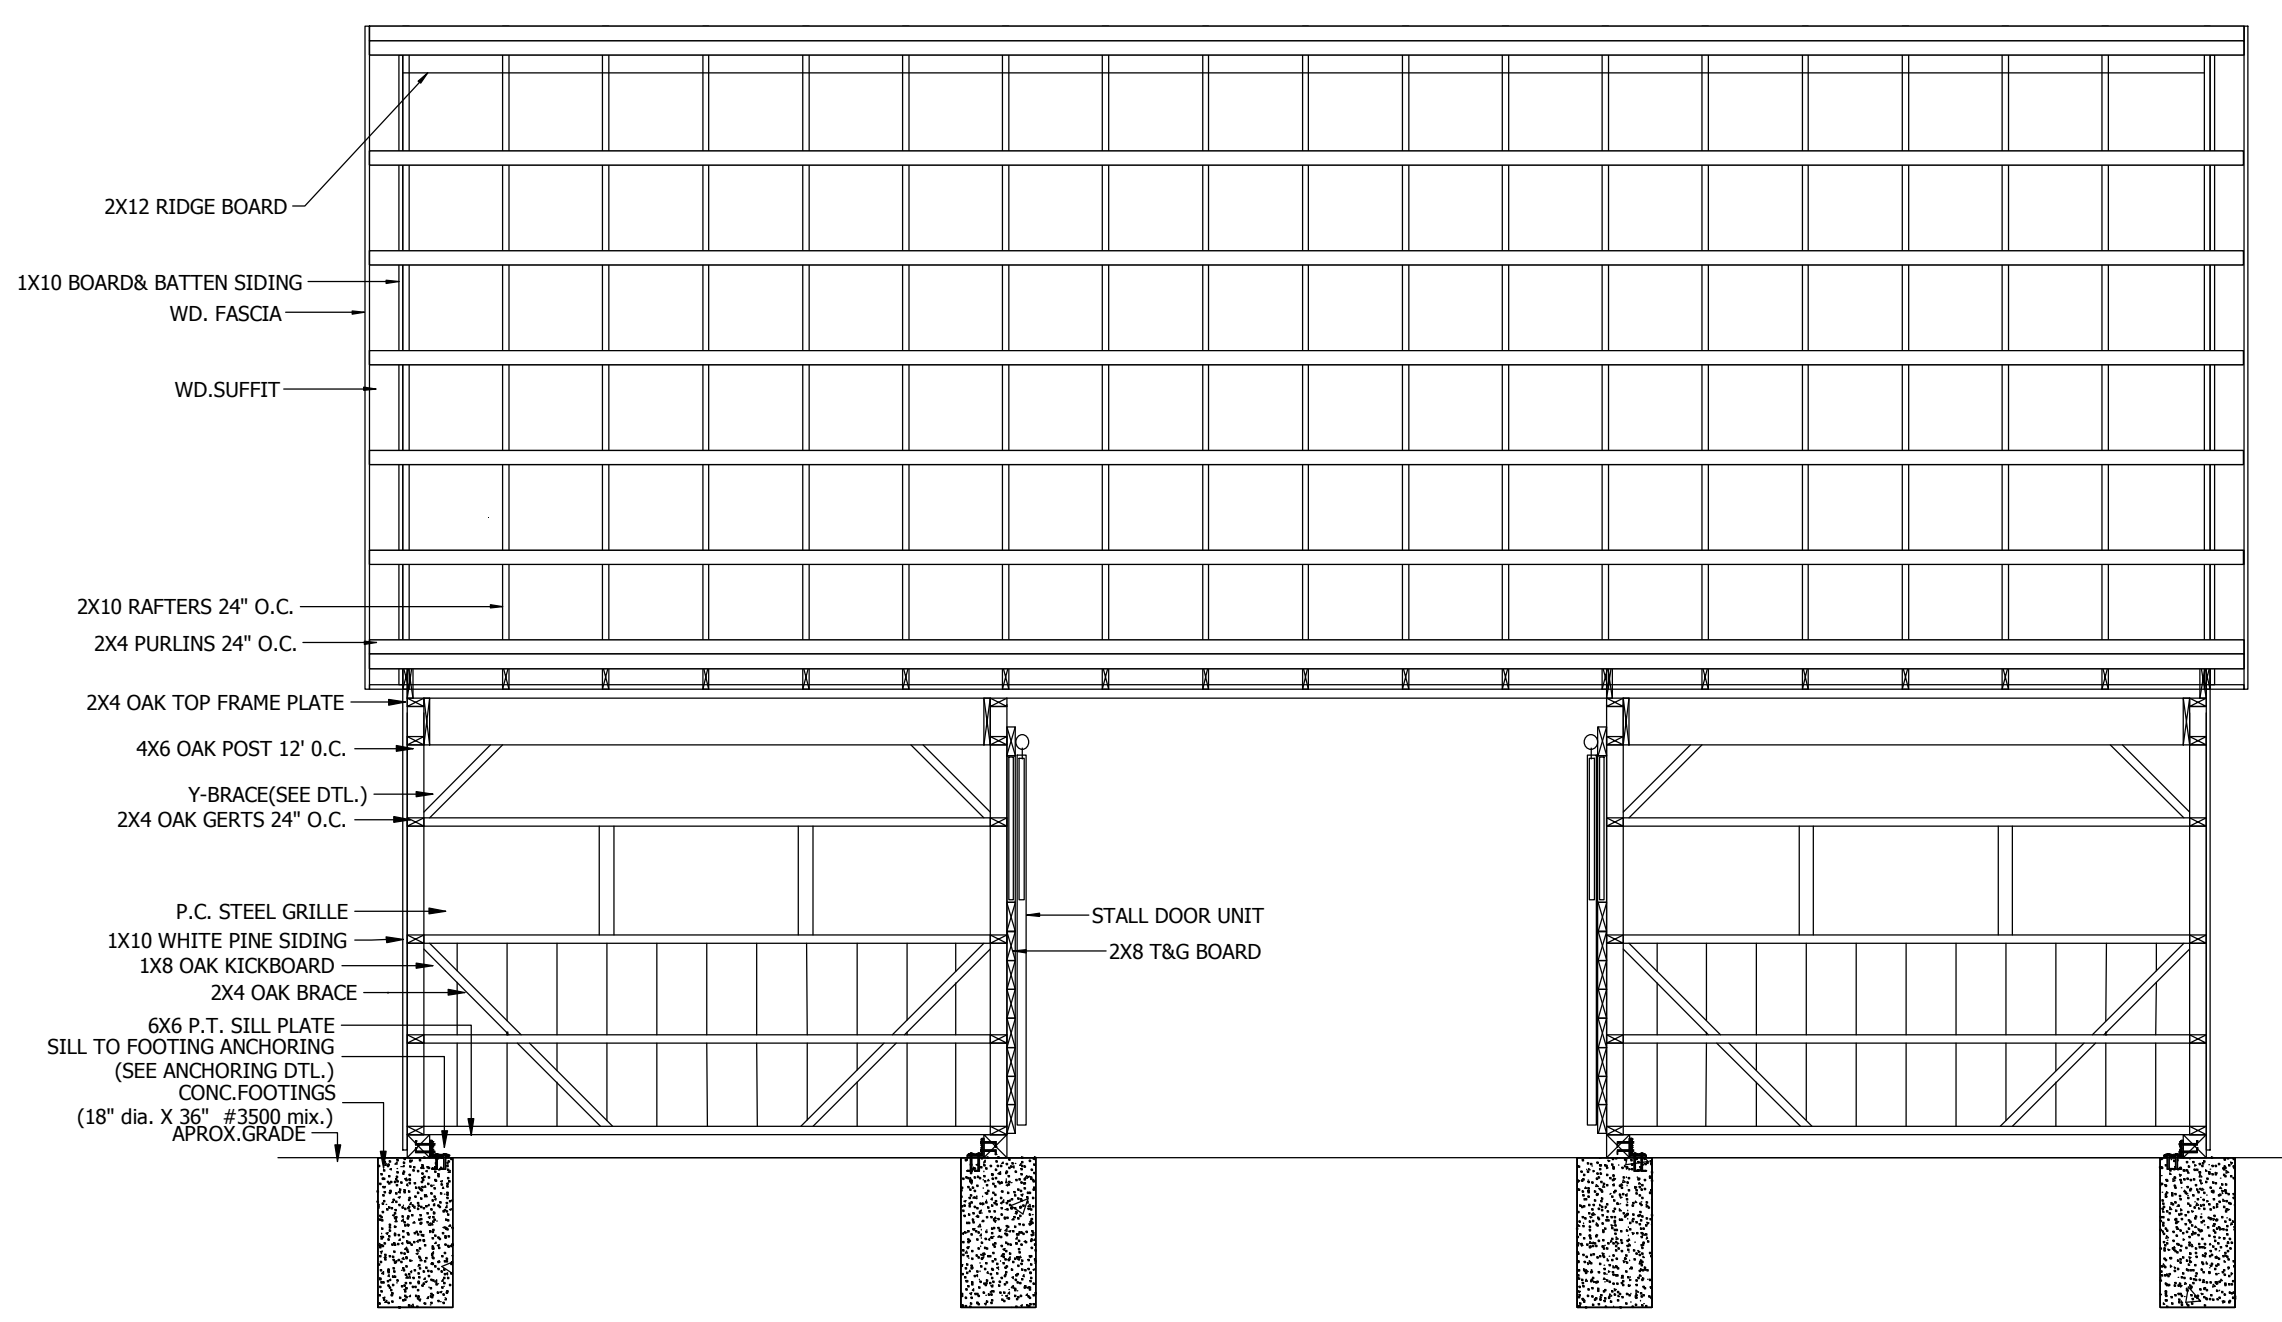

**7 BUILDING SECTION**  
SCALE: 1/4"=1'-0"

**MGC BUILDINGS, INC.**

**24'X36' HORSE BARN**

**BARN SECTIONS  
FOUNDATION PLAN**